


LEGEND

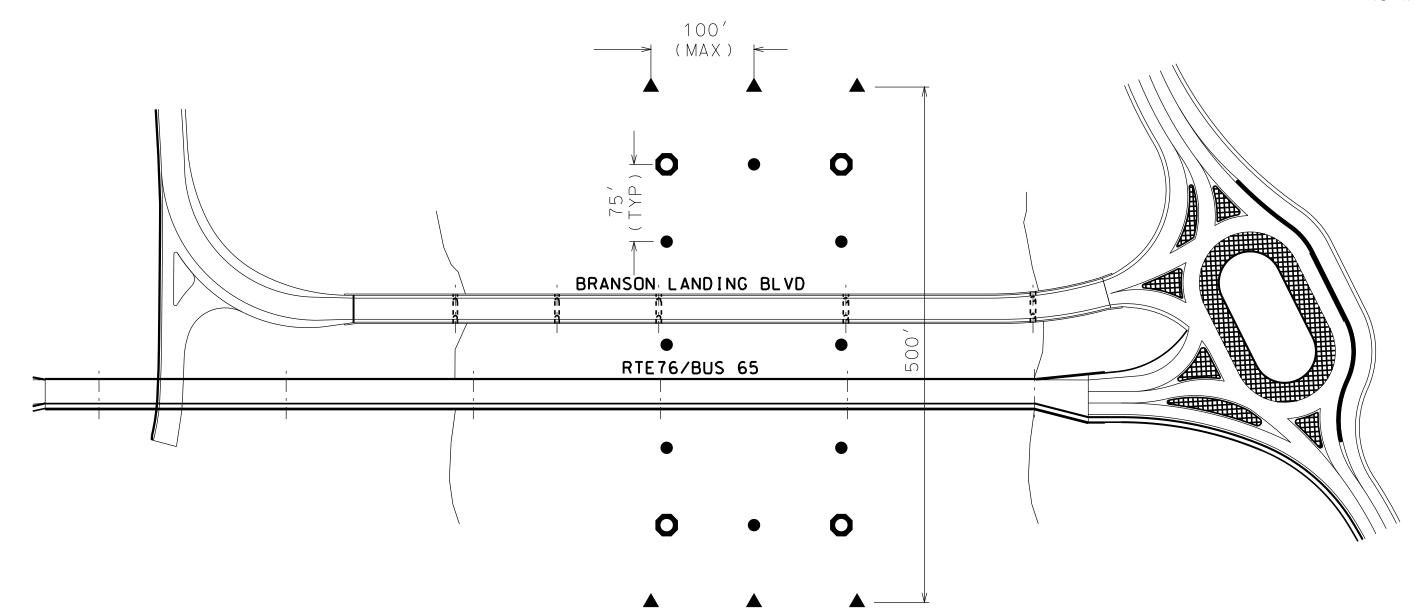

- O BOATS KEEP OUT (SIGN)
- BOATS KEEP OUT (BUOY)
- ▲ NO WAKE (BUOY)

NOTES:

1. INFORMATION SHOWN IS SCHEMATIC ONLY. FINAL LOCATION AND NUMBER OF SIGNS AND BUOYS IS SUBJECT TO APPROVAL OF MISSOURI STATE WATER PATROL

2. THE DETAILS SHOWN ARE FOR BIDDING PURPOSES ONLY. ALL MATERIALS AND LABOR NECESSARY TO INSTALL AND REMOVE SIGNS SHALL BE INCIDENTAL TO OTHER ITEMS

3. THE CONTRACTOR IS RESPONSIBLE FOR BUOY MAINTENANCE THROUGHOUT CONSTRUCTION AND FOR DETERMINING ANTICIPATED WATER LEVELS DURING CONSTRUCTION. EACH SIGN AND BUOY SHALL BE ANCHORED TO BOTTOM OF LAKE.

4. SIGNS SHALL BE DOUBLE FACED

5. EACH SIGN SHALL BE EQUIPPED WITH TWO (2) FLASHING LIGHT UNITS WITH AMBER LENS. FLASHING LIGHT UNITS SHALL BE FURNISHED AND MAINTAINED BY THE CONTRACTOR

6. ALL LETTERING TO BE BLACK IN COLOR IN BLOCK FORM.

7. FOR OTHER INFORMATION AND LOCATION OF SIGNS AND BUOYS SEE SPECIAL PROVISIONS.

8. SCHEMATIC SHOWN IS FOR ONE NAVIGATIONAL SPAN. FOR WORK ON OTHER SPANS MOVE APPROPRIATE SIGNS WITH NO DIRECT PAY

COLOR: BACKGROUND - WHITE LEGEND - BLACK

2" REFLECTIVE BAND AND SYMBOL - INTERNATIONAL ORANGE

A CERTIFIED DOCUMENT." DATE PREPARED 8/13/2009 76 DISTRICT TC3 COUNTY TANEY JOB NO. J8P0799 CONTRACT ID. PROJECT NO. BRIDGE NO.

"THIS MEDIA SHOULD

NOT BE CONSIDERED


HIGHWAYS AND TRA COMMISSION

(IDLE) Level /Completely foam filled Steel Reinforced Concrete Ballast 51 lb Anchor

RESTRICTED AREA BUOY

Tackle Permitted


("NO WAKE") (6 Required - Roadway Item)

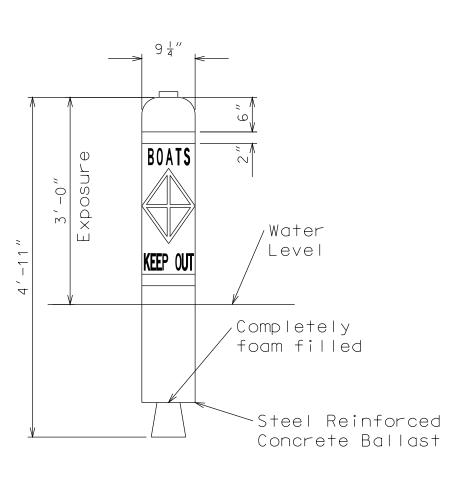

51 lb Anchor Tackle Permitted

CONTROLLED AREA BUOY

("BOATS KEEP OUT") (8 Required - Roadway Item)

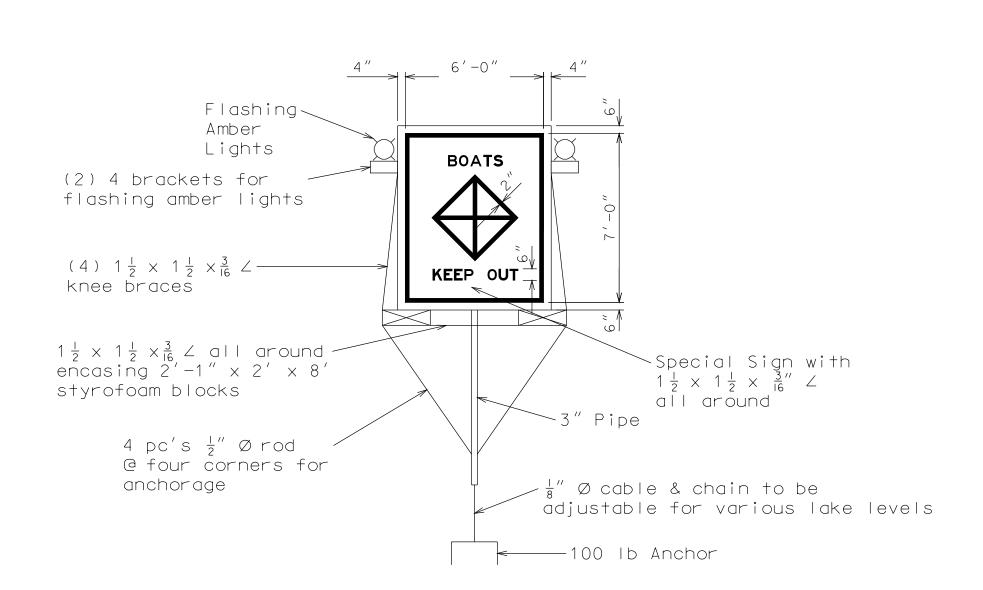

SPECIAL SIGN ASSEMBLY

(4 Required - Roadway Item)

TRAFFIC CONTROL BOAT TRAFFIC SHEET 3 OF 13