 




 

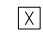




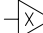



EFFECTIVE 04-01-99

ROUTE	STATE	DISTRICT	SHEET NO.
	MO		
JOB NO.			
PROJECT NO.			
COUNTY	DATE		

### WIRING DIAGRAM



### LEGEND

-  3" CONDUIT CONTAINING CABLE WITH SIZE
-  CABLE
-  X-XC MULTI-CONDUCTOR CABLE #12 AWG (UNLESS OTHERWISE INDICATED)
-  LIC #14 AWG DETECTOR LEAD-IN CABLE (2C TWISTED SHIELDED)
-  PULL BOX WITH NUMBER
-  POST WITH NUMBER
-  POST WITH MAST ARM
-  POST WITH MAST ARM AND LUMINAIRE
-  DETECTOR WITH NUMBER
-  SIGNAL HEAD WITH NUMBER
-  SIGNAL CONTROLLER
-  POWER SUPPLY
-  LIGHTING CONTROLLER



 
 
 




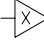



INTERSECTION

EFFECTIVE 04-01-99

ROUTE	STATE	DISTRICT	SHEET NO.
	MO		
JOB NO.			
PROJECT NO.			
COUNTY			DATE

### WIRING DIAGRAM

### LEGEND

-  CONDUIT CONTAINING CABLE WITH SIZE, IN mm.
-  CABLE
-  MULTI-CONDUCTOR CABLE 4 mm<sup>2</sup> (UNLESS OTHERWISE INDICATED)
-  2.5 mm<sup>2</sup> DETECTOR LEAD-IN CABLE (2C TWISTED SHIELDED)
-  PULL BOX WITH NUMBER
-  POST WITH NUMBER
-  POST WITH MAST ARM
-  POST WITH MAST ARM AND LUMINAIRE
-  DETECTOR WITH NUMBER
-  SIGNAL HEAD WITH NUMBER
-  SIGNAL CONTROLLER
-  POWER SUPPLY
-  LIGHTING CONTROLLER

INTERSECTION