

Typical Basic Lighting Plan for Unchanneled/ Unsignalized Intersections

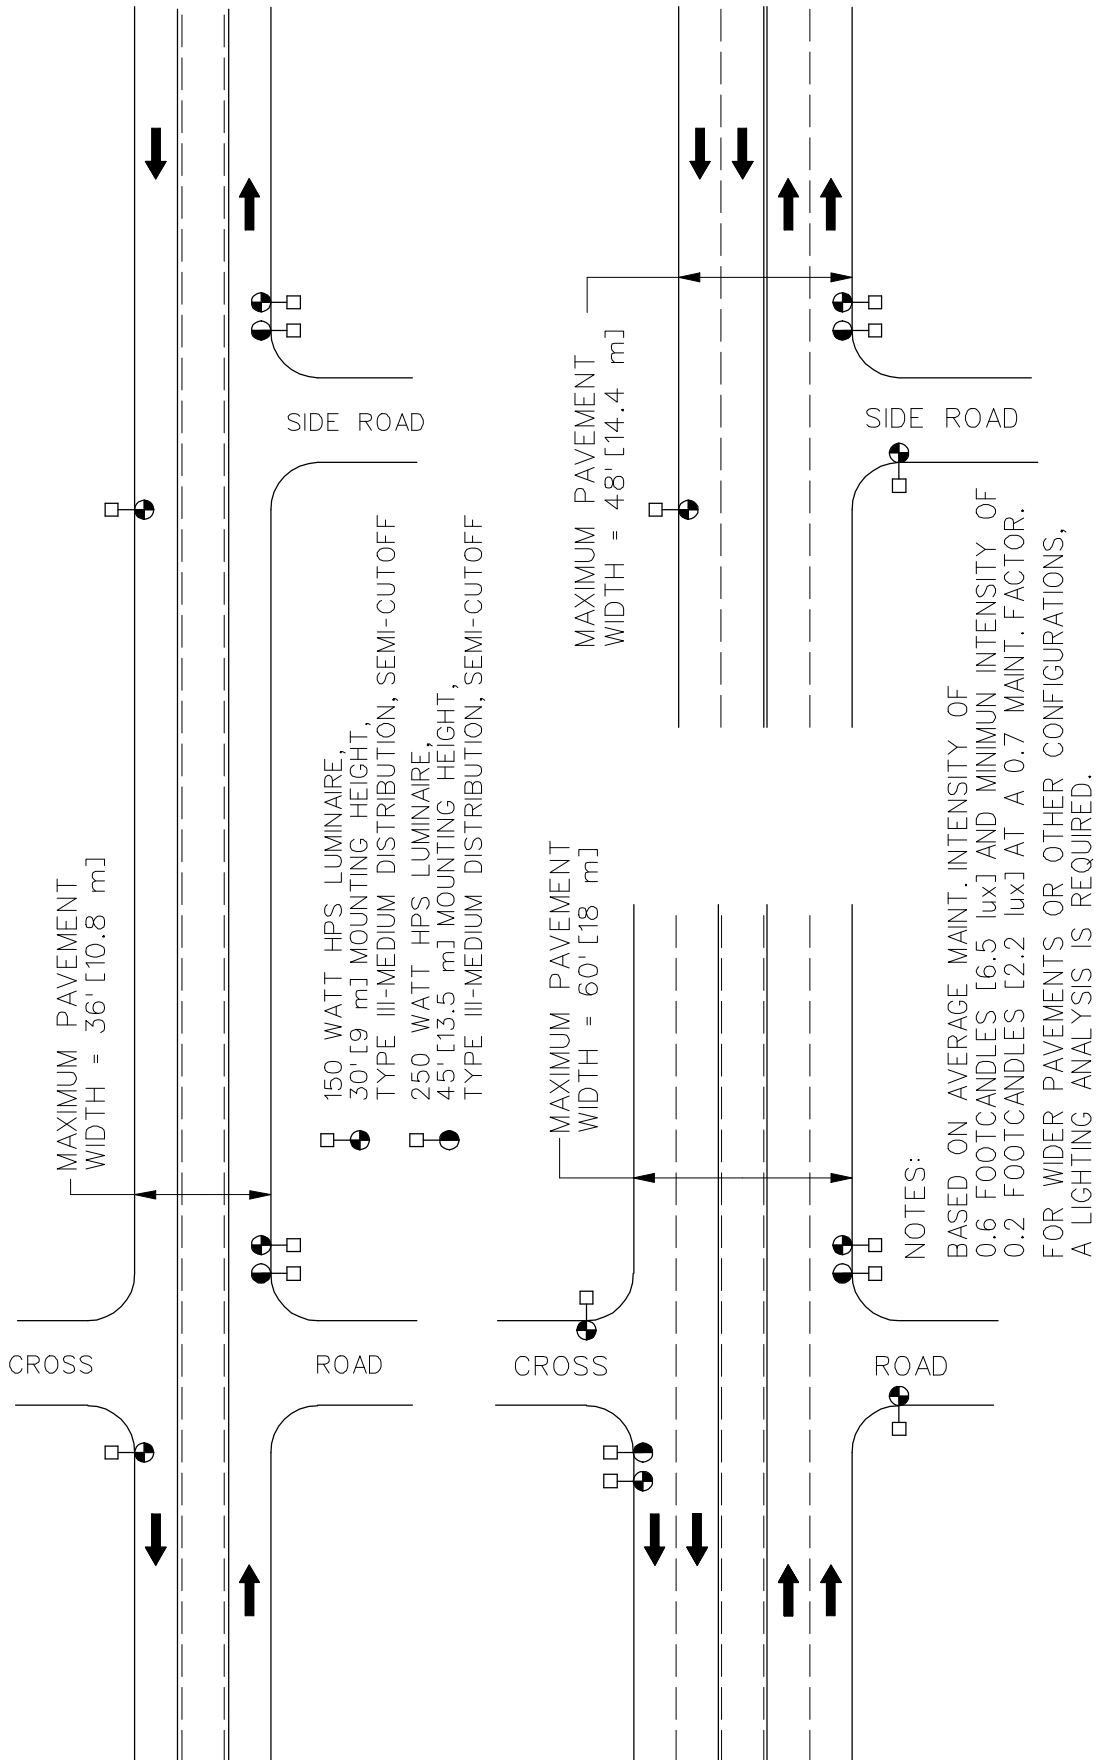


Figure 901.2.1