


# Typical Basic Lighting Plan for Diamond Interchanges

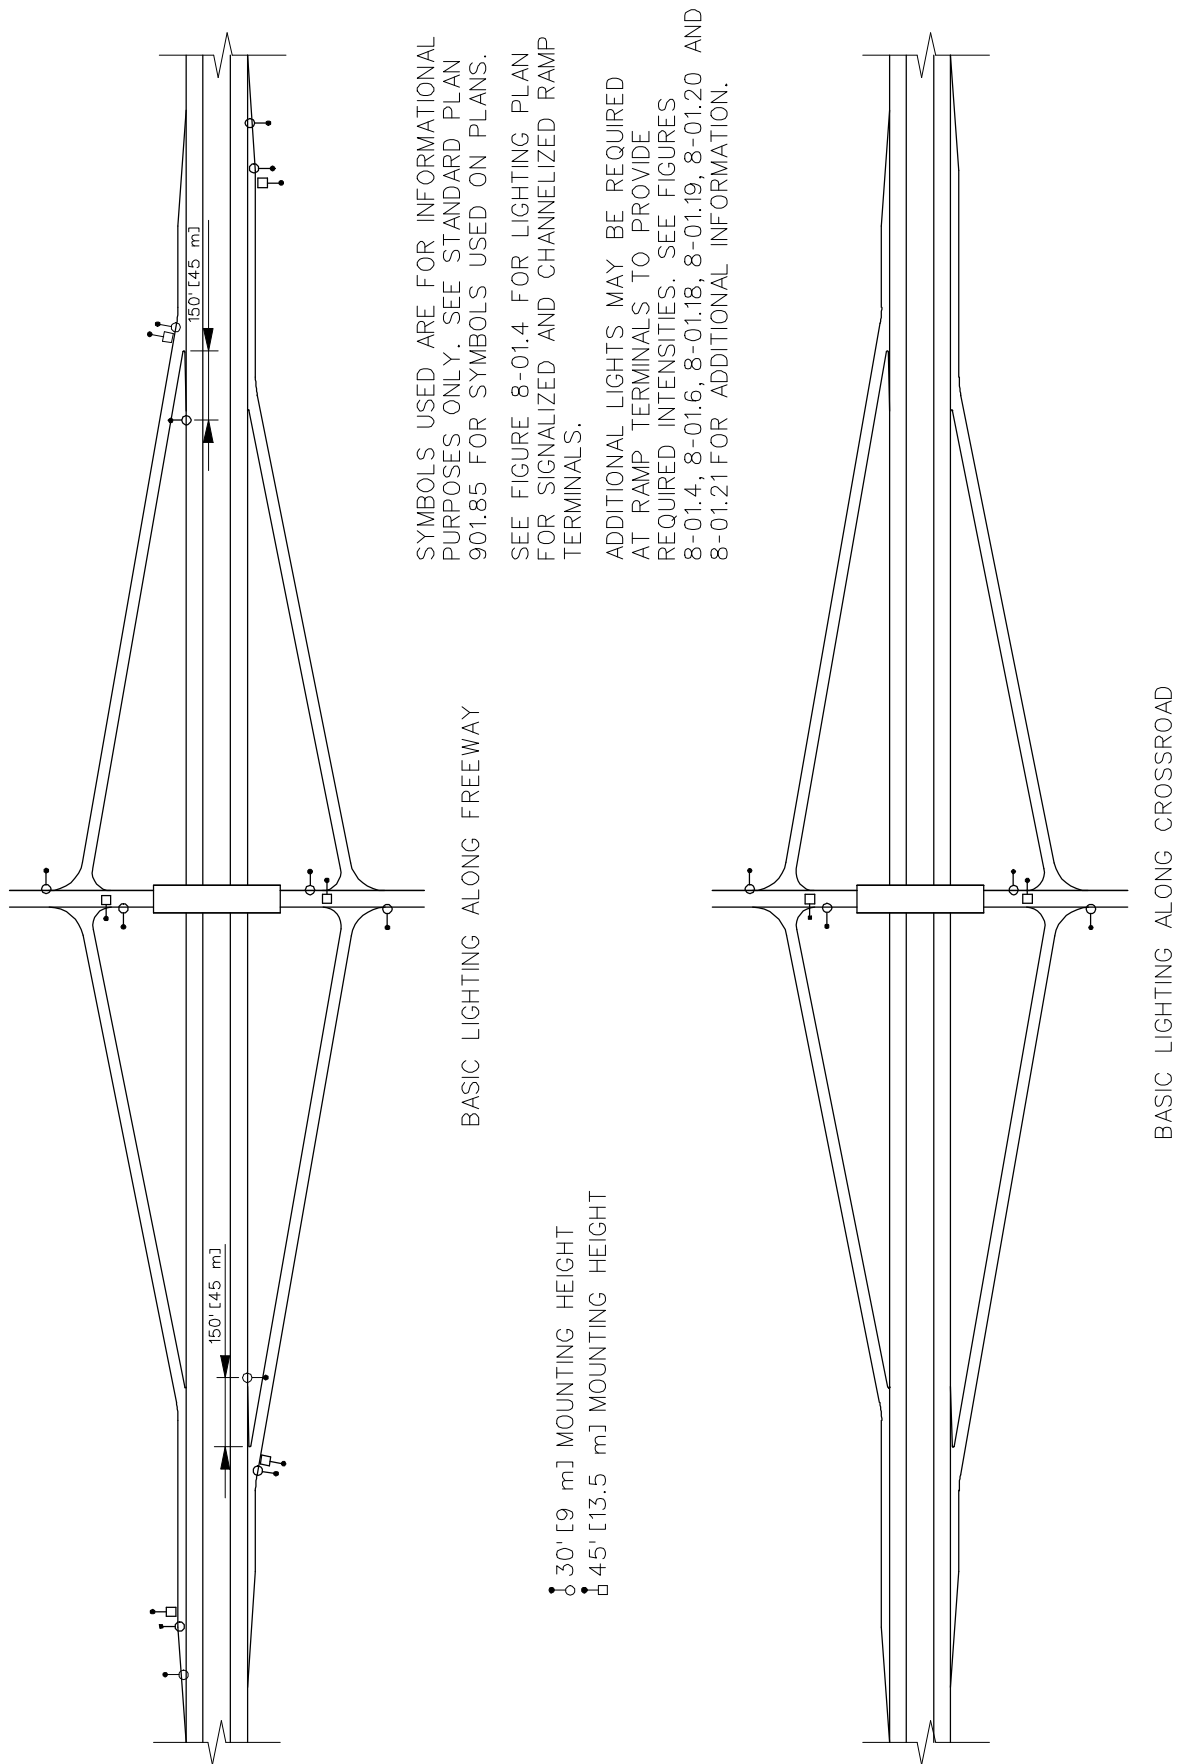

SYMBOLS USED ARE FOR INFORMATIONAL PURPOSES ONLY. SEE STANDARD PLAN 901.85 FOR SYMBOLS USED ON PLANS.

SEE FIGURE 8-01.4 FOR LIGHTING PLAN FOR SIGNALIZED AND CHANNELIZED RAMP TERMINALS.

ADDITIONAL LIGHTS MAY BE REQUIRED AT RAMP TERMINALS TO PROVIDE REQUIRED INTENSITIES. SEE FIGURES 8-01.4, 8-01.6, 8-01.18, 8-01.19, 8-01.20 AND 8-01.21 FOR ADDITIONAL INFORMATION.

Figure 901.1