

DO NOT PASS

(Optional)
*TWO ADDITIONAL "TWO WAY TRAFFIC" SIGNS SHALL BE ERECTED AT 3 MILES AND 5 MILES FROM THE POINT WHERE THE TWO CENTERLINES MEET (OR END OF DIVIDED HIGHWAY) WHEN THE FOLLOWING CONDITIONS EXIST:


(1) THE SECTION OF DIVIDED HIGHWAY EXCEEDS 2 MILES IN LENGTH.

(2) THE HIGHWAY IS PLANNED FOR CONTINUOUS OR NEARLY CONTINUOUS DIVIDED PAVEMENT



**CONFIRMING MARKER

GORE POINT

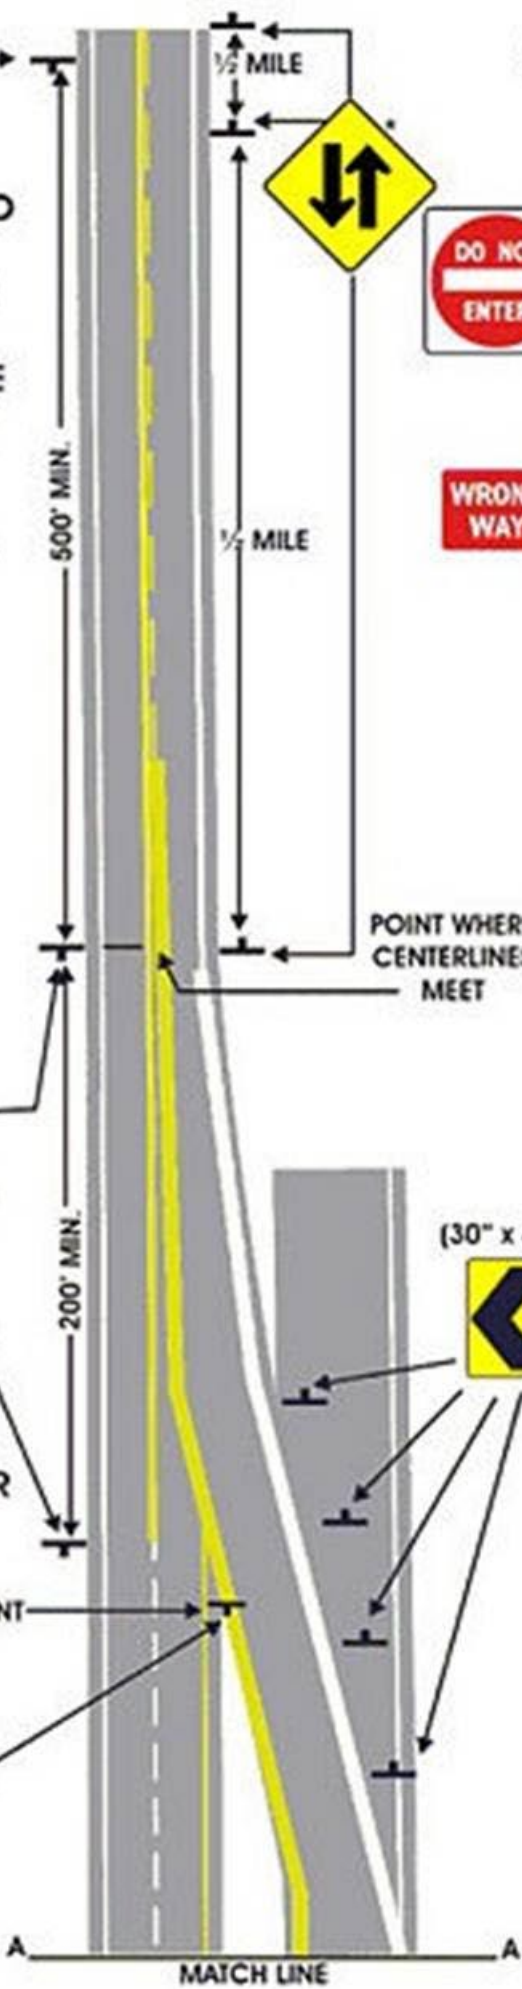

MATCH LINE A A

