


# Typical Lighting Plan for Lighting by Permit

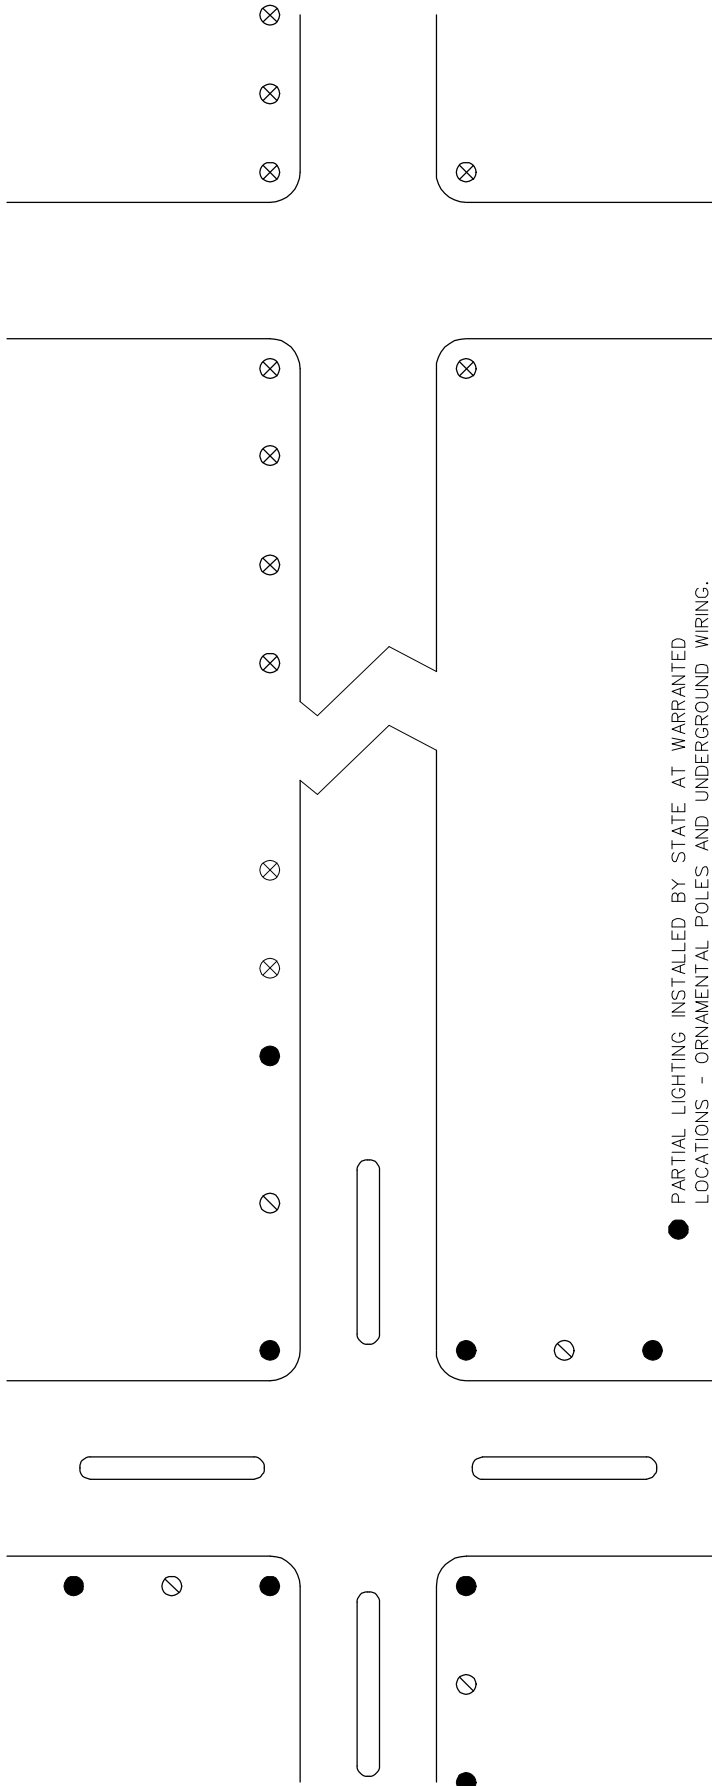

● PARTIAL LIGHTING INSTALLED BY STATE AT WARRANTED LOCATIONS - ORNAMENTAL POLES AND UNDERGROUND WIRING.

⊘ ADDITIONAL LUMINAIRES BY OTHERS TO PROVIDE AVERAGE INTENSITY ESTABLISHED BY CONTINUOUS LIGHTING - ORNAMENTAL POLES AND UNDERGROUND WIRING.

⊗ CONTINUOUS LIGHTING BY OTHERS PROVIDING MINIMUM FOOT CANDLE. \*ORNAMENTAL POLES AND UNDERGROUND WIRING \*ORNAMENTAL POLES & OVERHEAD WIRING; \*WOOD POLES AND OVERHEAD WIRING.

\*TYPE OF POLE & WIRING TO DEPEND ON FIELD CONDITIONS.

Figure 901.2.2