



ALTERNATE SHAPE

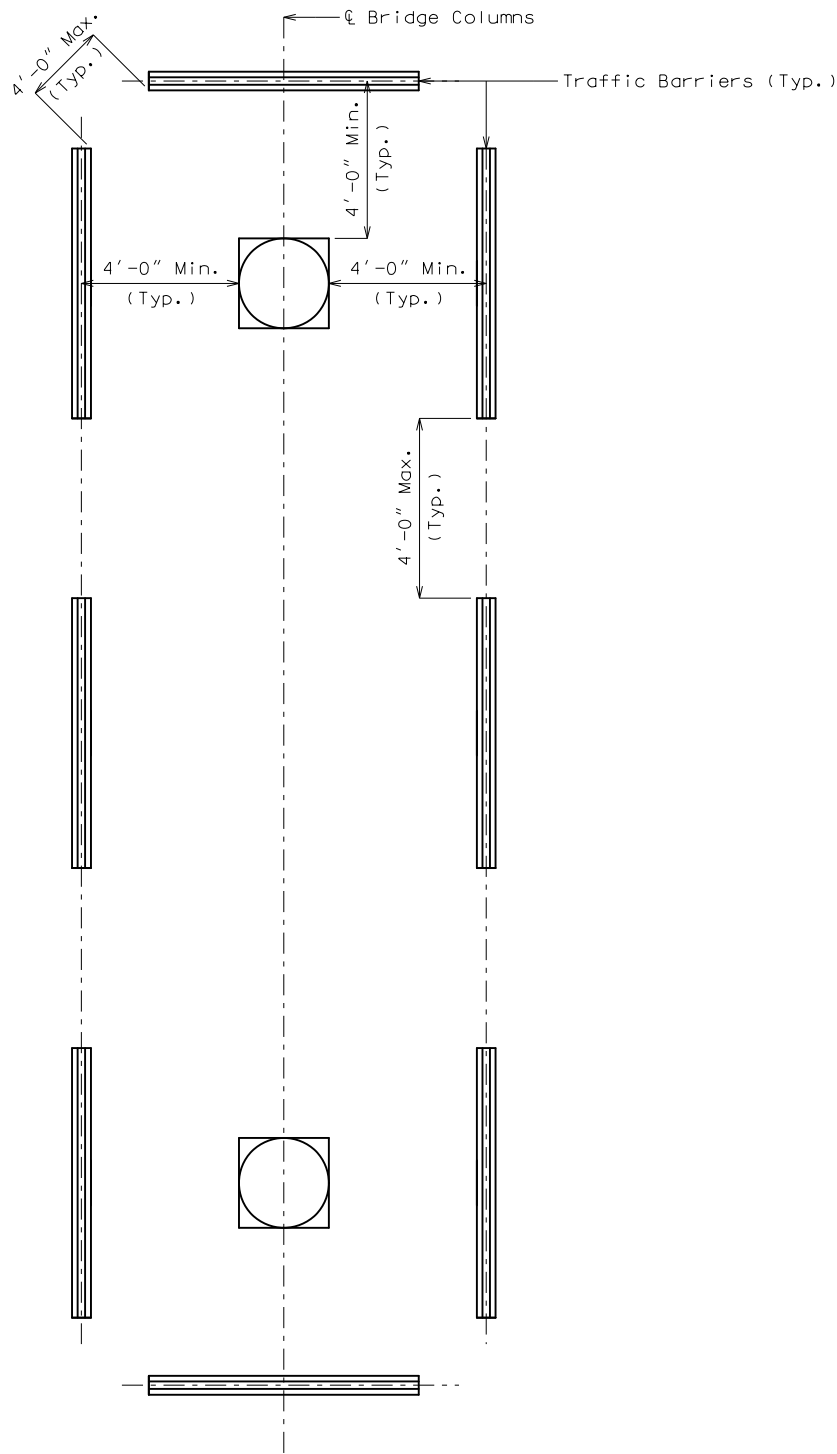

TRAFFIC BARRIER INSTALLATION DETAILS

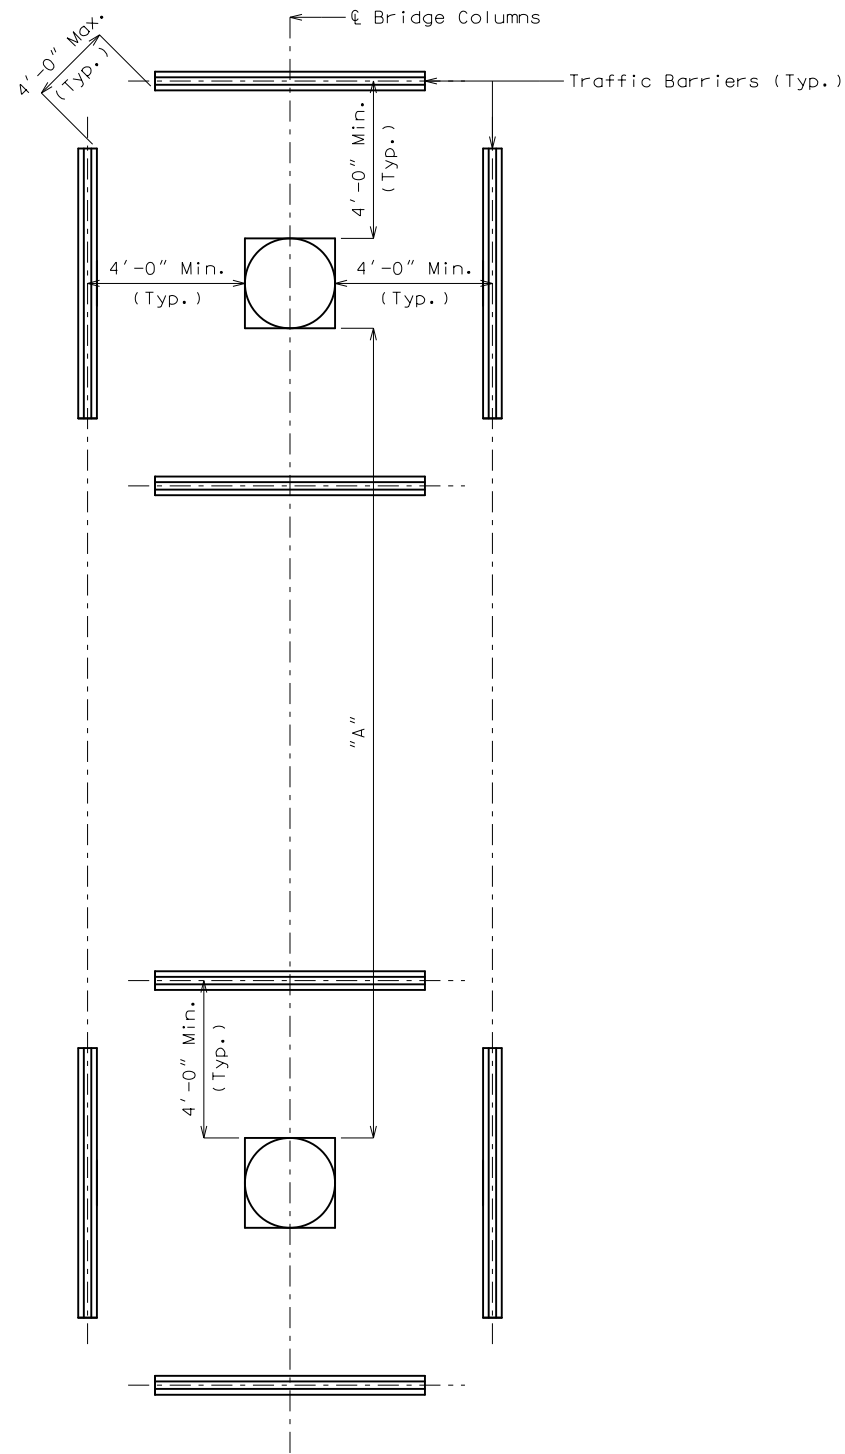

OPTION "I"

Note:
Option "I" may be used when
"A" is 18' or greater.

BRIDGE COLUMN PROTECTION
TRUCK TRAFFIC

Note: This drawing is not to scale. Follow dimensions.

Sheet No. 2 of 2

EPG 236.5.25.6

Form 236.5.25.6C

Note:
Minor Variations in shape & dimensions will be
permitted to allow the use of manufacturer's
standard fabrication.