

# Typical Lighting for Signalized Intersections

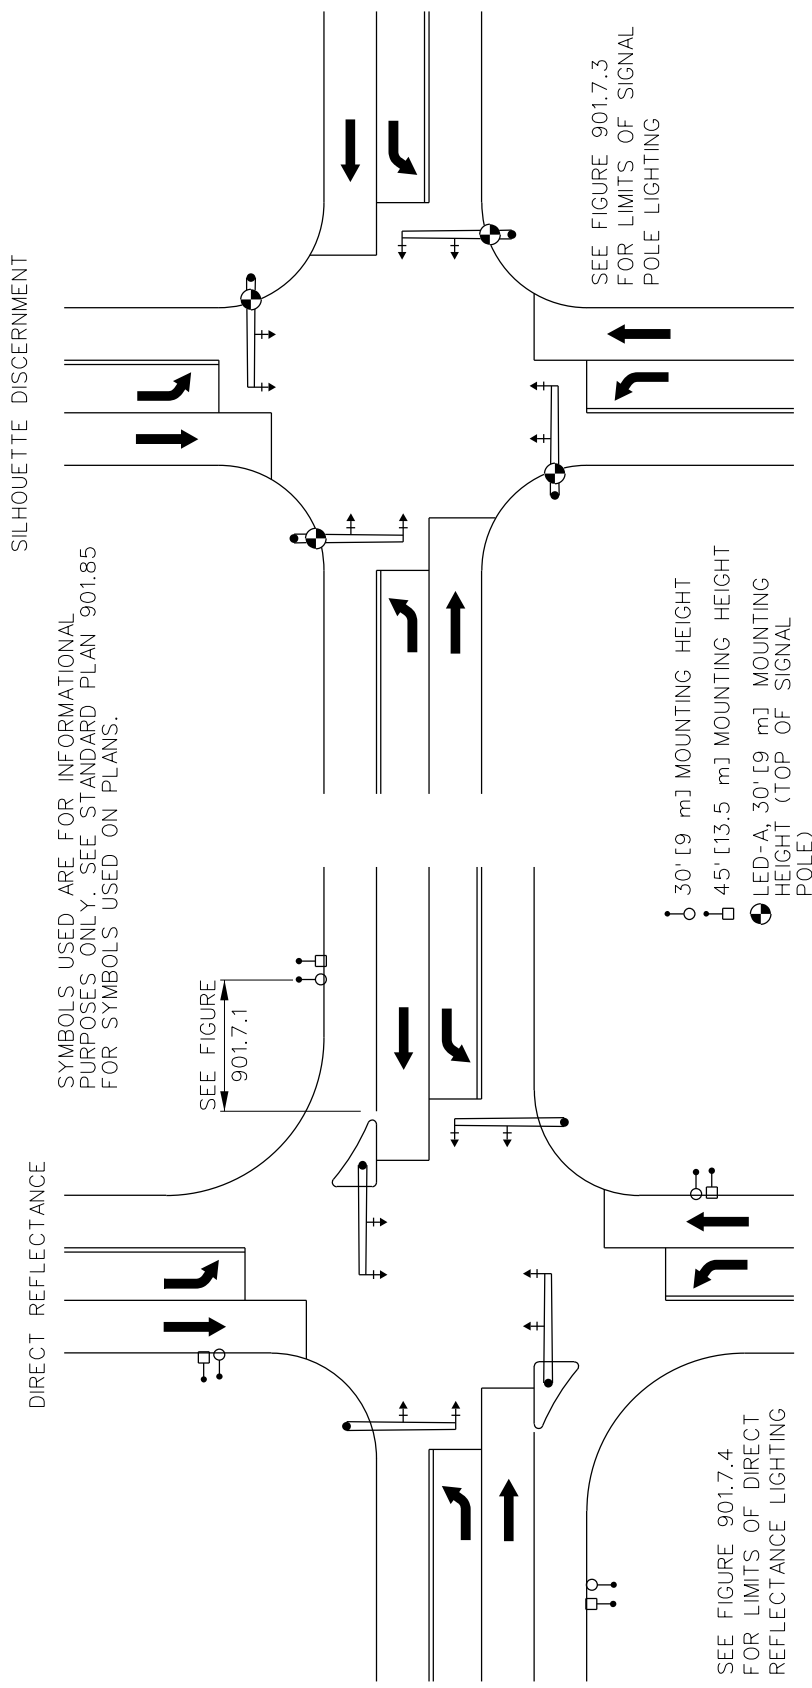


Figure 901.7.2