
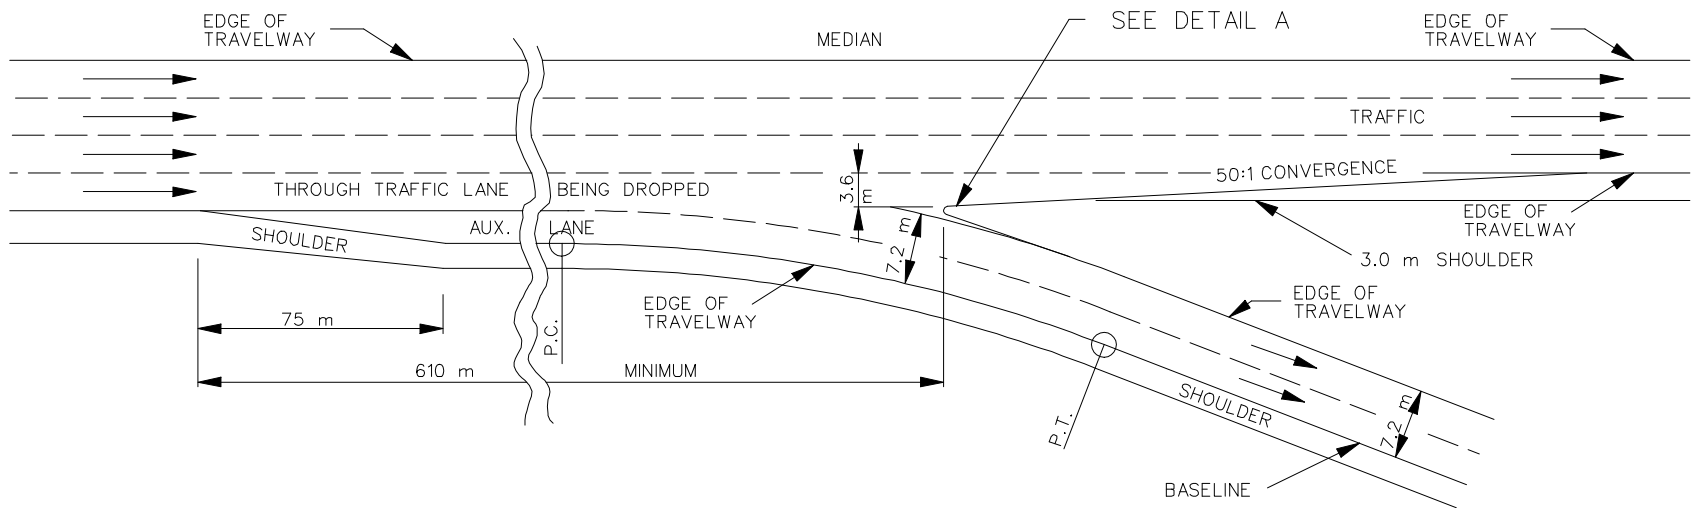


TWO LANE EXIT RAMP PAVEMENT TRANSITION  
Lane Drops for One and Two Lane Ramps

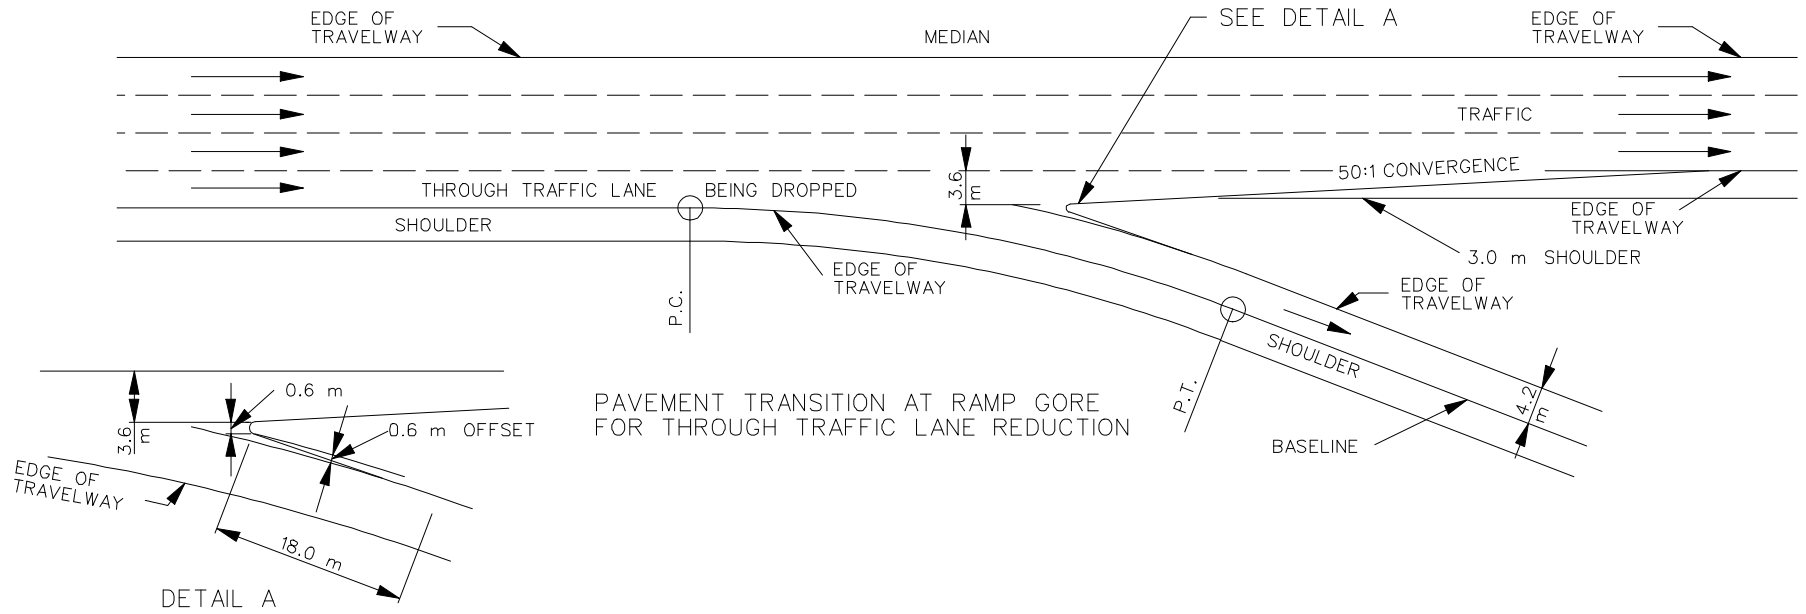

TWO LANE EXIT RAMP PAVEMENT TRANSITION  
Lane Drops for One and Two Lane Ramps