


"Work Zone Fine" Sign Usage Example

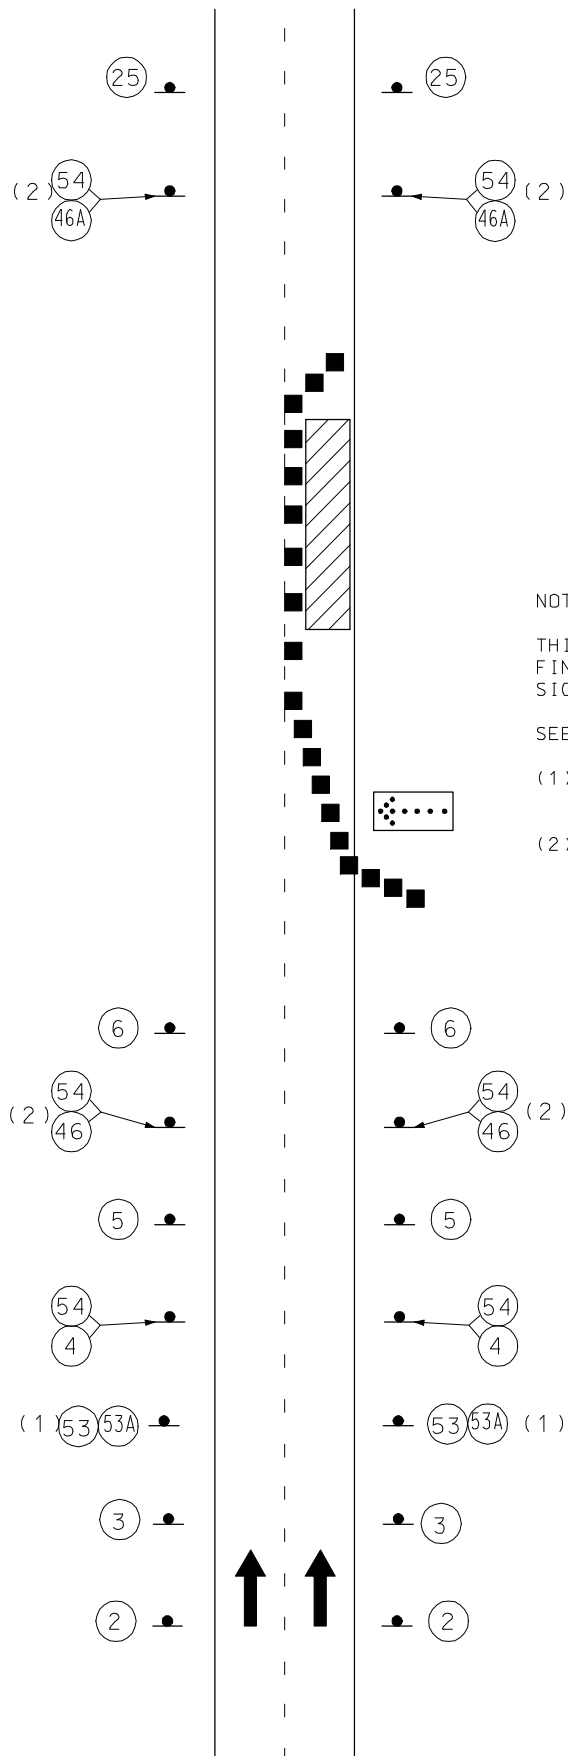

NOTES:

THIS FIGURE IS INTENDED TO SHOW "WORK ZONE FINE" SIGN INCORPORATION INTO THE STANDARD SIGN SETUPS AS SHOWN ON OTHER FIGURES.

SEE FIGURE 616.1.2 FOR SIGN SPACING.

(1) SEE EPG 616.2.4 FOR USAGE OF (53) AND (53A).

(2) IF A LANE CLOSURE IS USED WHERE THREE OR MORE LANES IN THE DIRECTION OF TRAVEL EXIST, THESE SIGNS SHOULD BE ELIMINATED.

Figure 616.2.3