



Zoned or Unzoned Commercial or Industrial Area

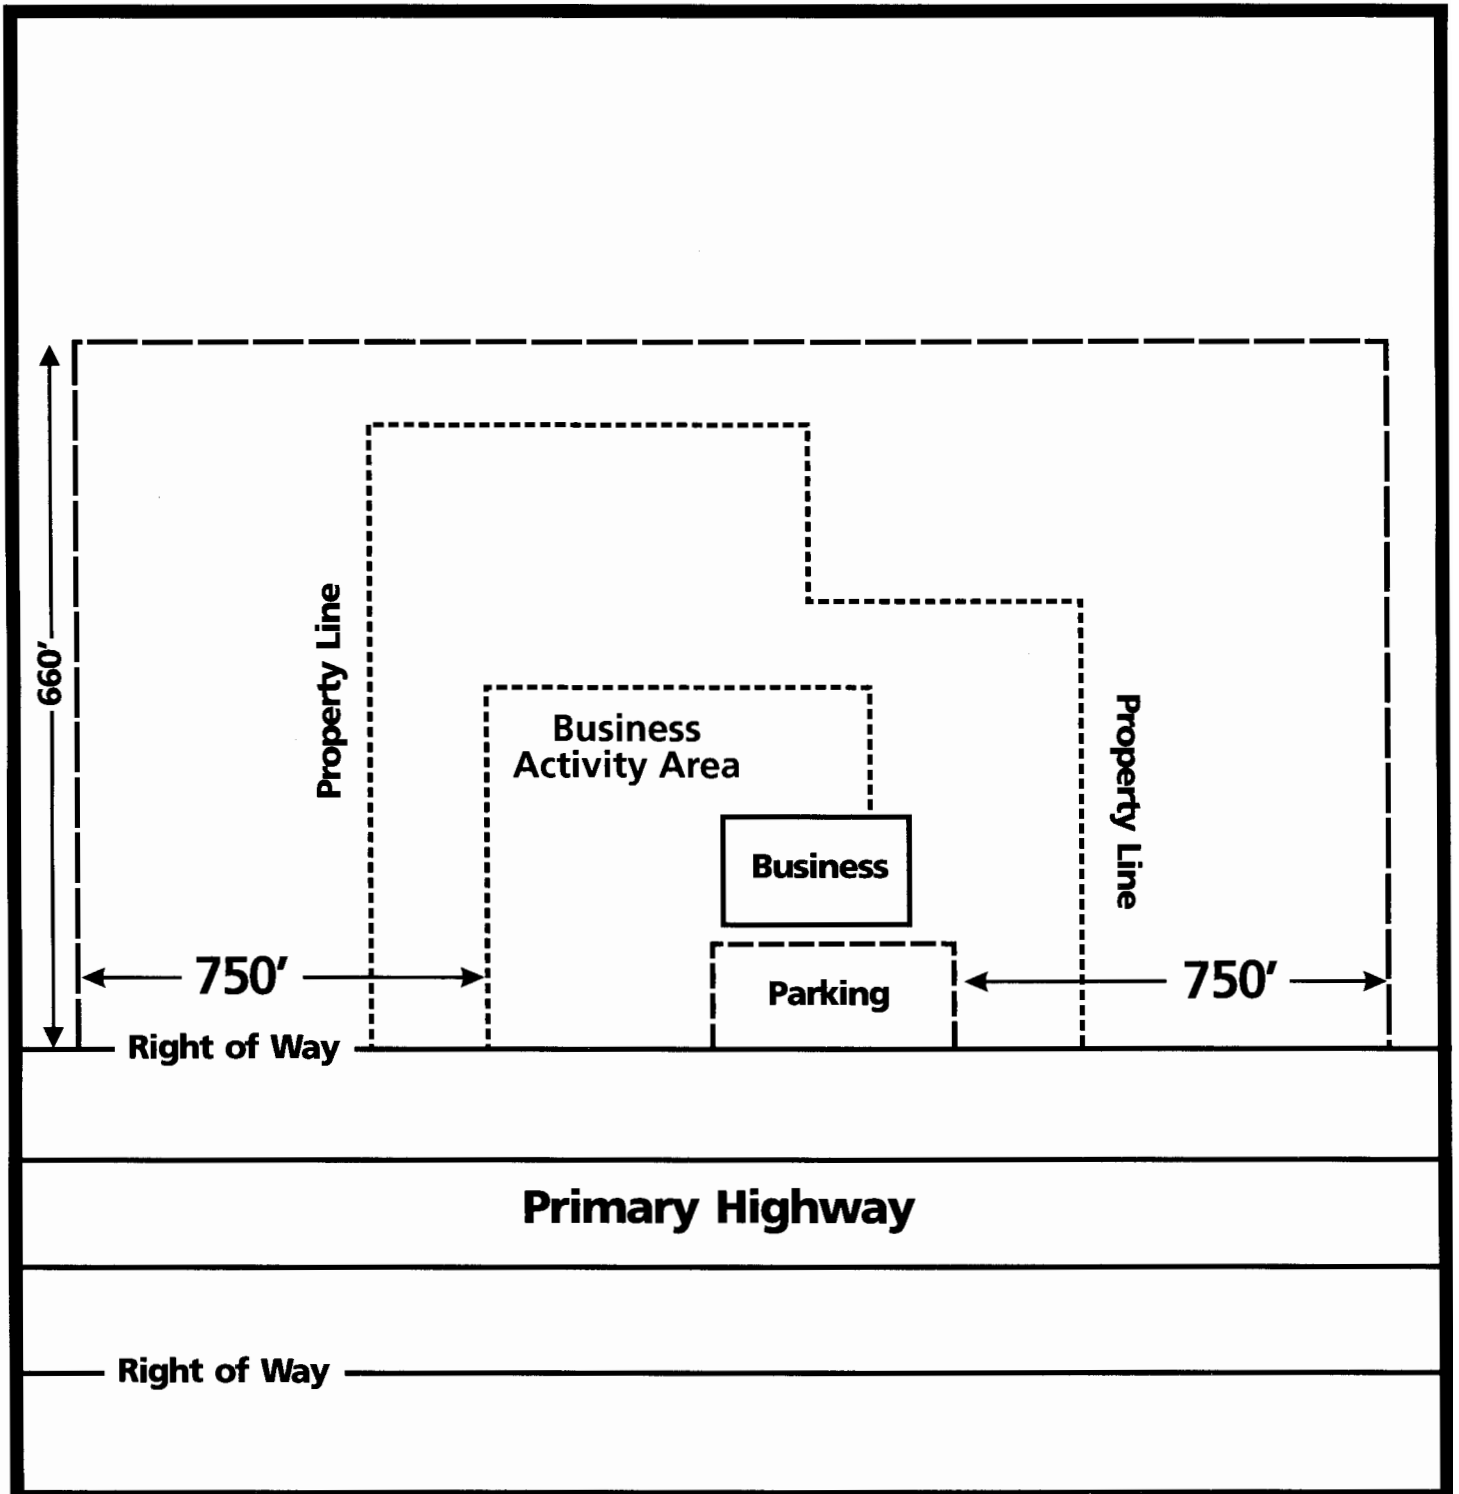


Note: Sign must be placed in areas zoned commercial or industrial in zoned municipalities

Spacing Measurement

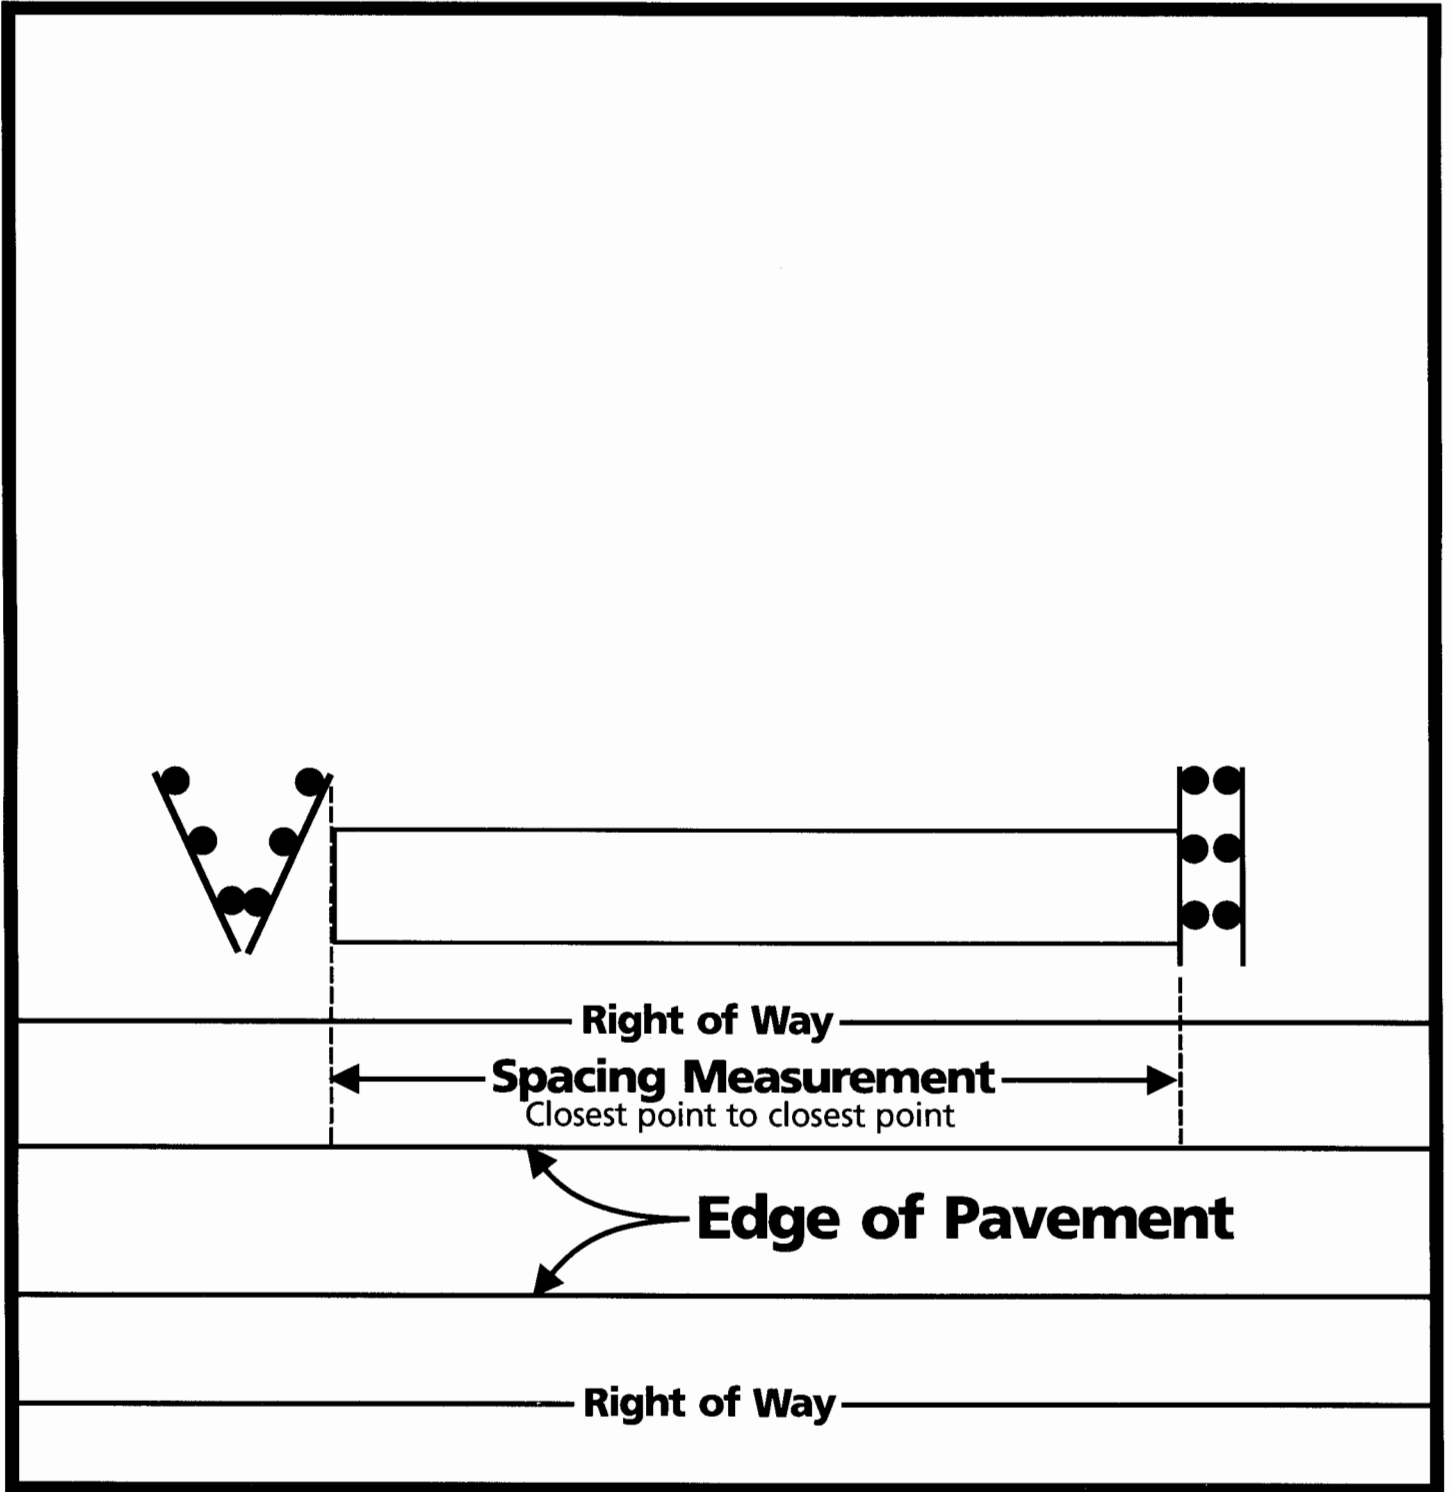

Spacing Measurement Along Curves

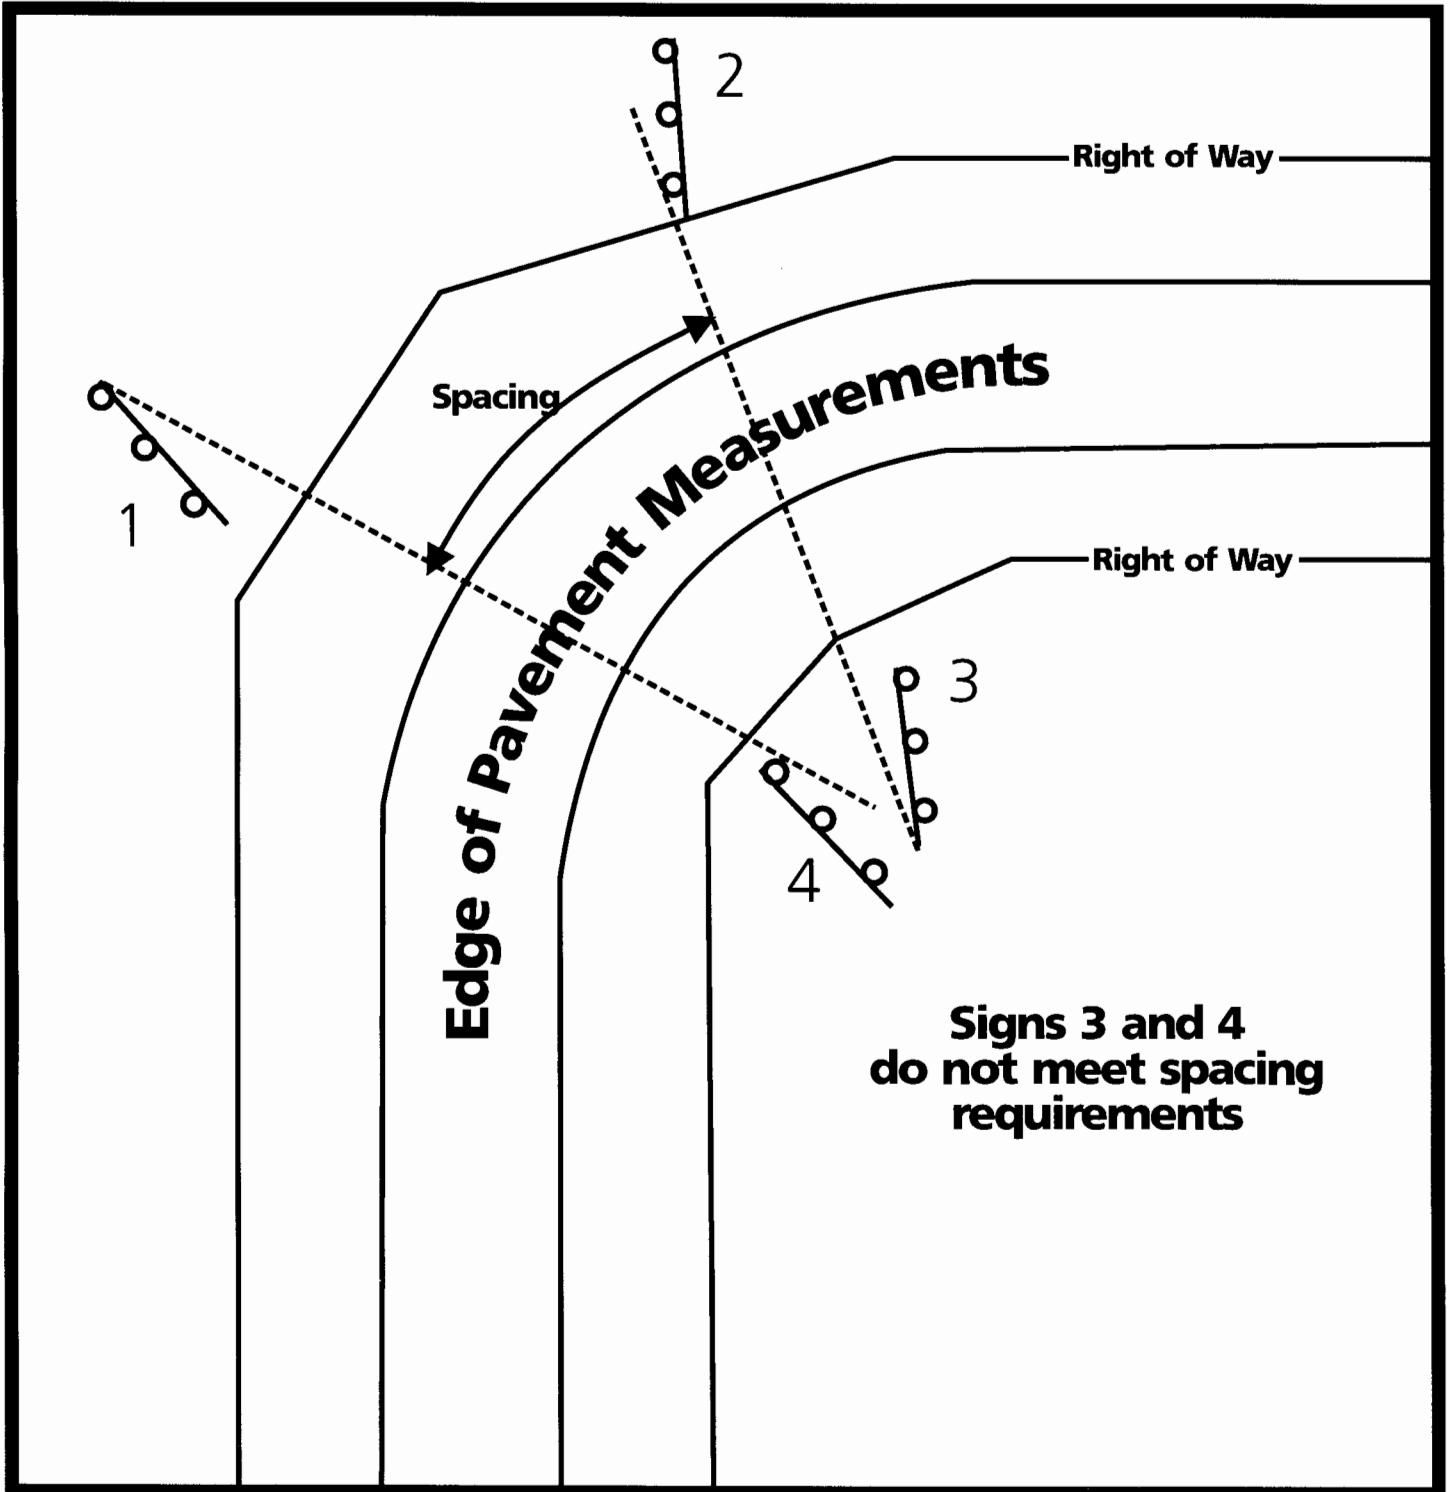

**Off-premise Signs Within an Interchange Area
Outside of Incorporated Municipalities (Urban Areas)**

