


WHEEL STOP INSTALLATION DETAILS

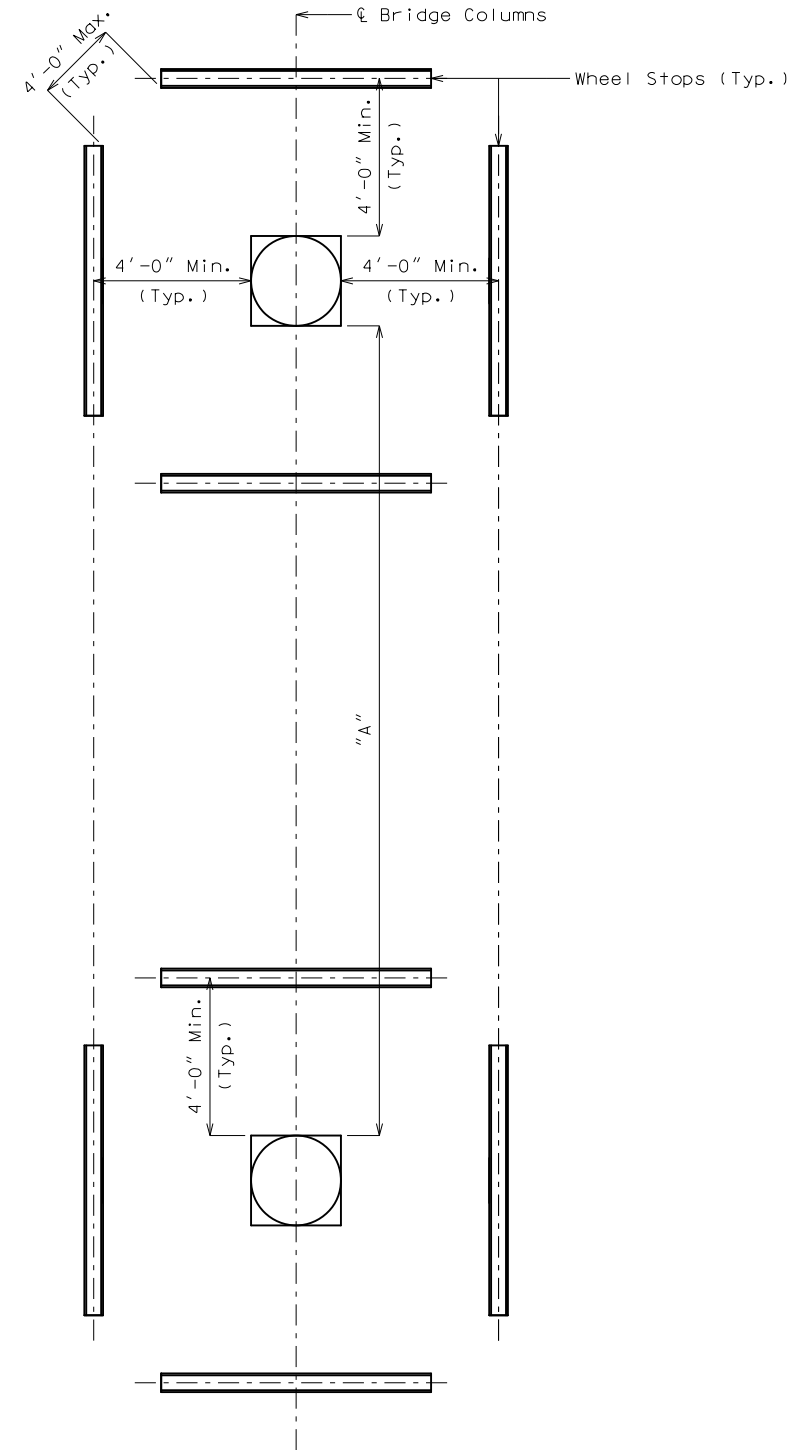

OPTION "I"

Note:  
 Option "I" may be used when  
 "A" is 18' or greater.

EPG 236.5.25.6

BRIDGE COLUMN PROTECTION  
 AUTOMOBILE TRAFFIC

Note: This drawing is not to scale. Follow dimensions.

Sheet No. 1 of 2

Form 236.5.25.6B

Note:  
 Minor Variations in shape & dimensions will be  
 permitted to allow the use of manufacturer's  
 standard fabrication.

IF A SEAL IS PRESENT ON THIS SHEET IT HAS BEEN ELECTRONICALLY SEALED AND DATED.